


Figure 6-46
TYPICAL EXAMPLES OF DELINEATOR PLACEMENT
WHEN USED AT INTERSECTIONS, ISLANDS, RAMPS AND CONNECTORS

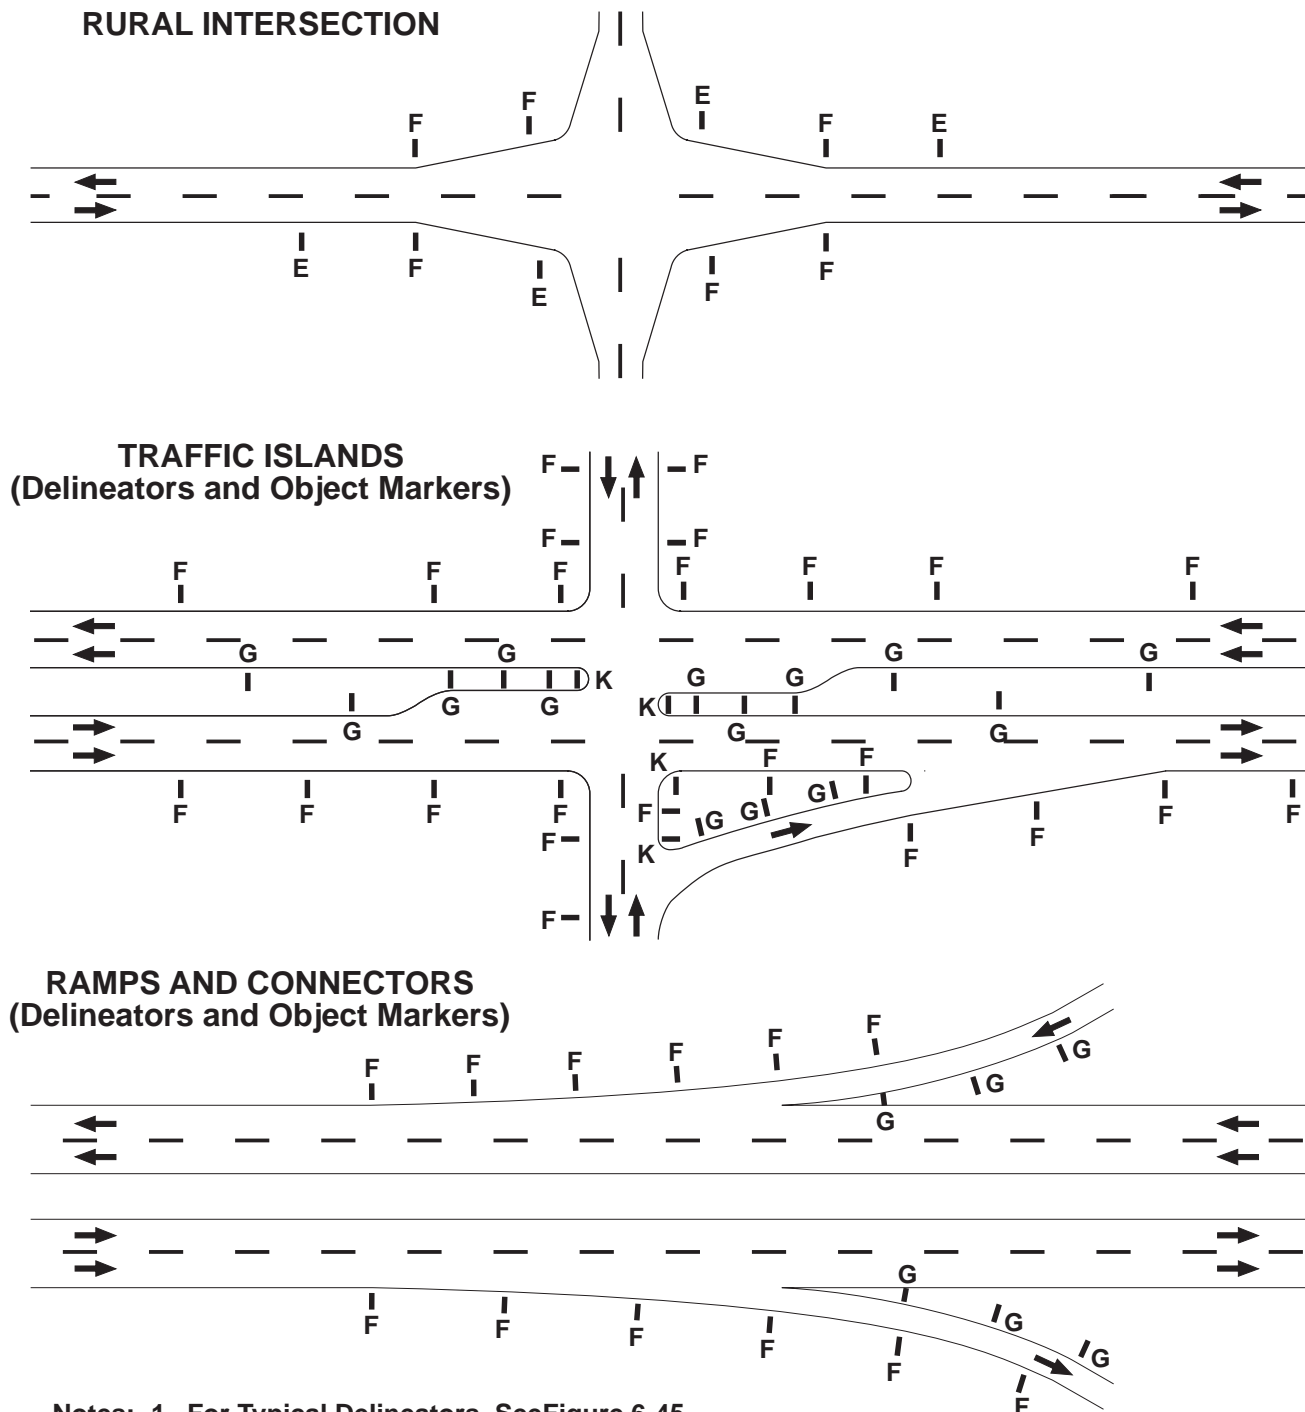

- Notes: 1. For Typical Delineators, See Figure 6-45.
 2. For Delineator Spacing on Curves, See Figure 6-47.
 3. For Typical Object Markers, See Figure 6-51.

LEGEND

K = Type of Object Marker E, F, G = Types of Delineators
 ← Direction of Travel NOT TO SCALE